


# Evans Castle Hall 基本照明仕込図 (FLY PLOT)

## DMX ADDRESS

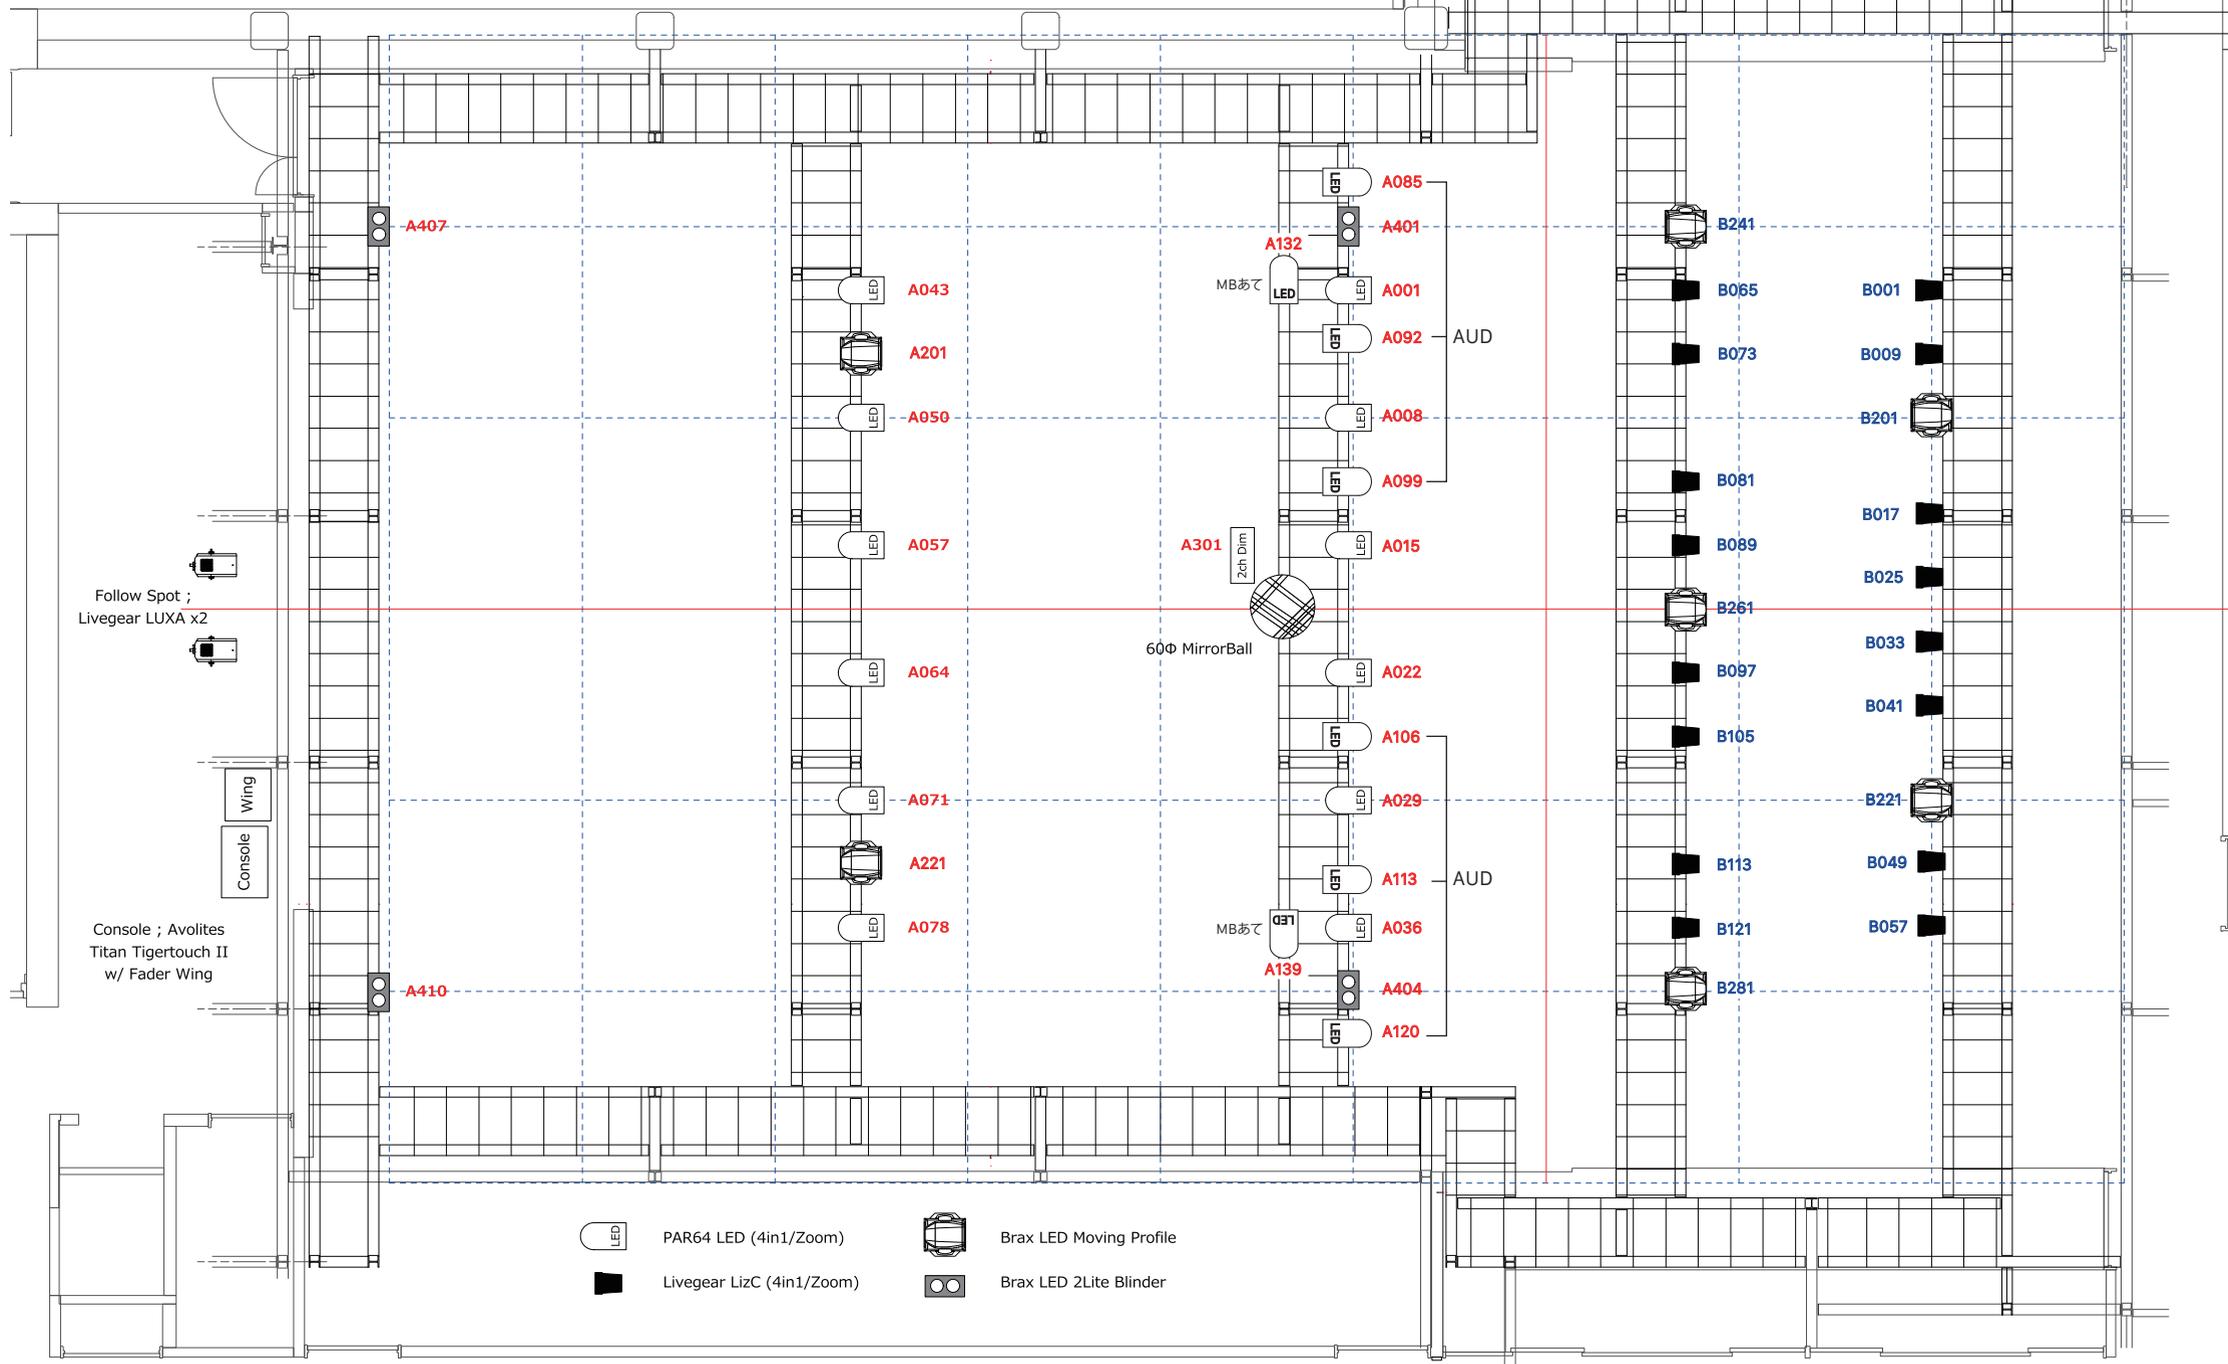

# Evans Castle Hall 基本照明仕込図 (Stage PLOT)

